
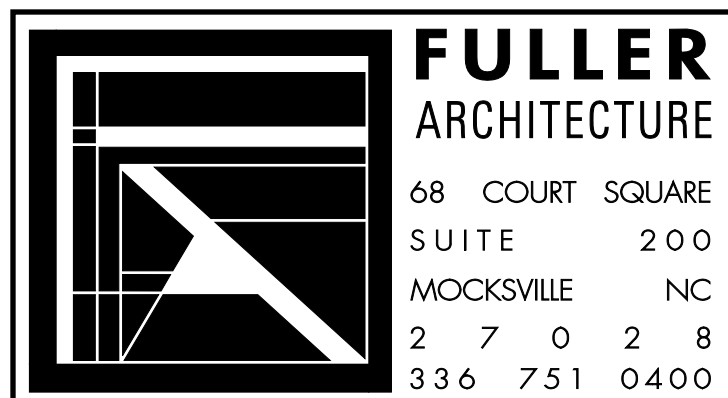
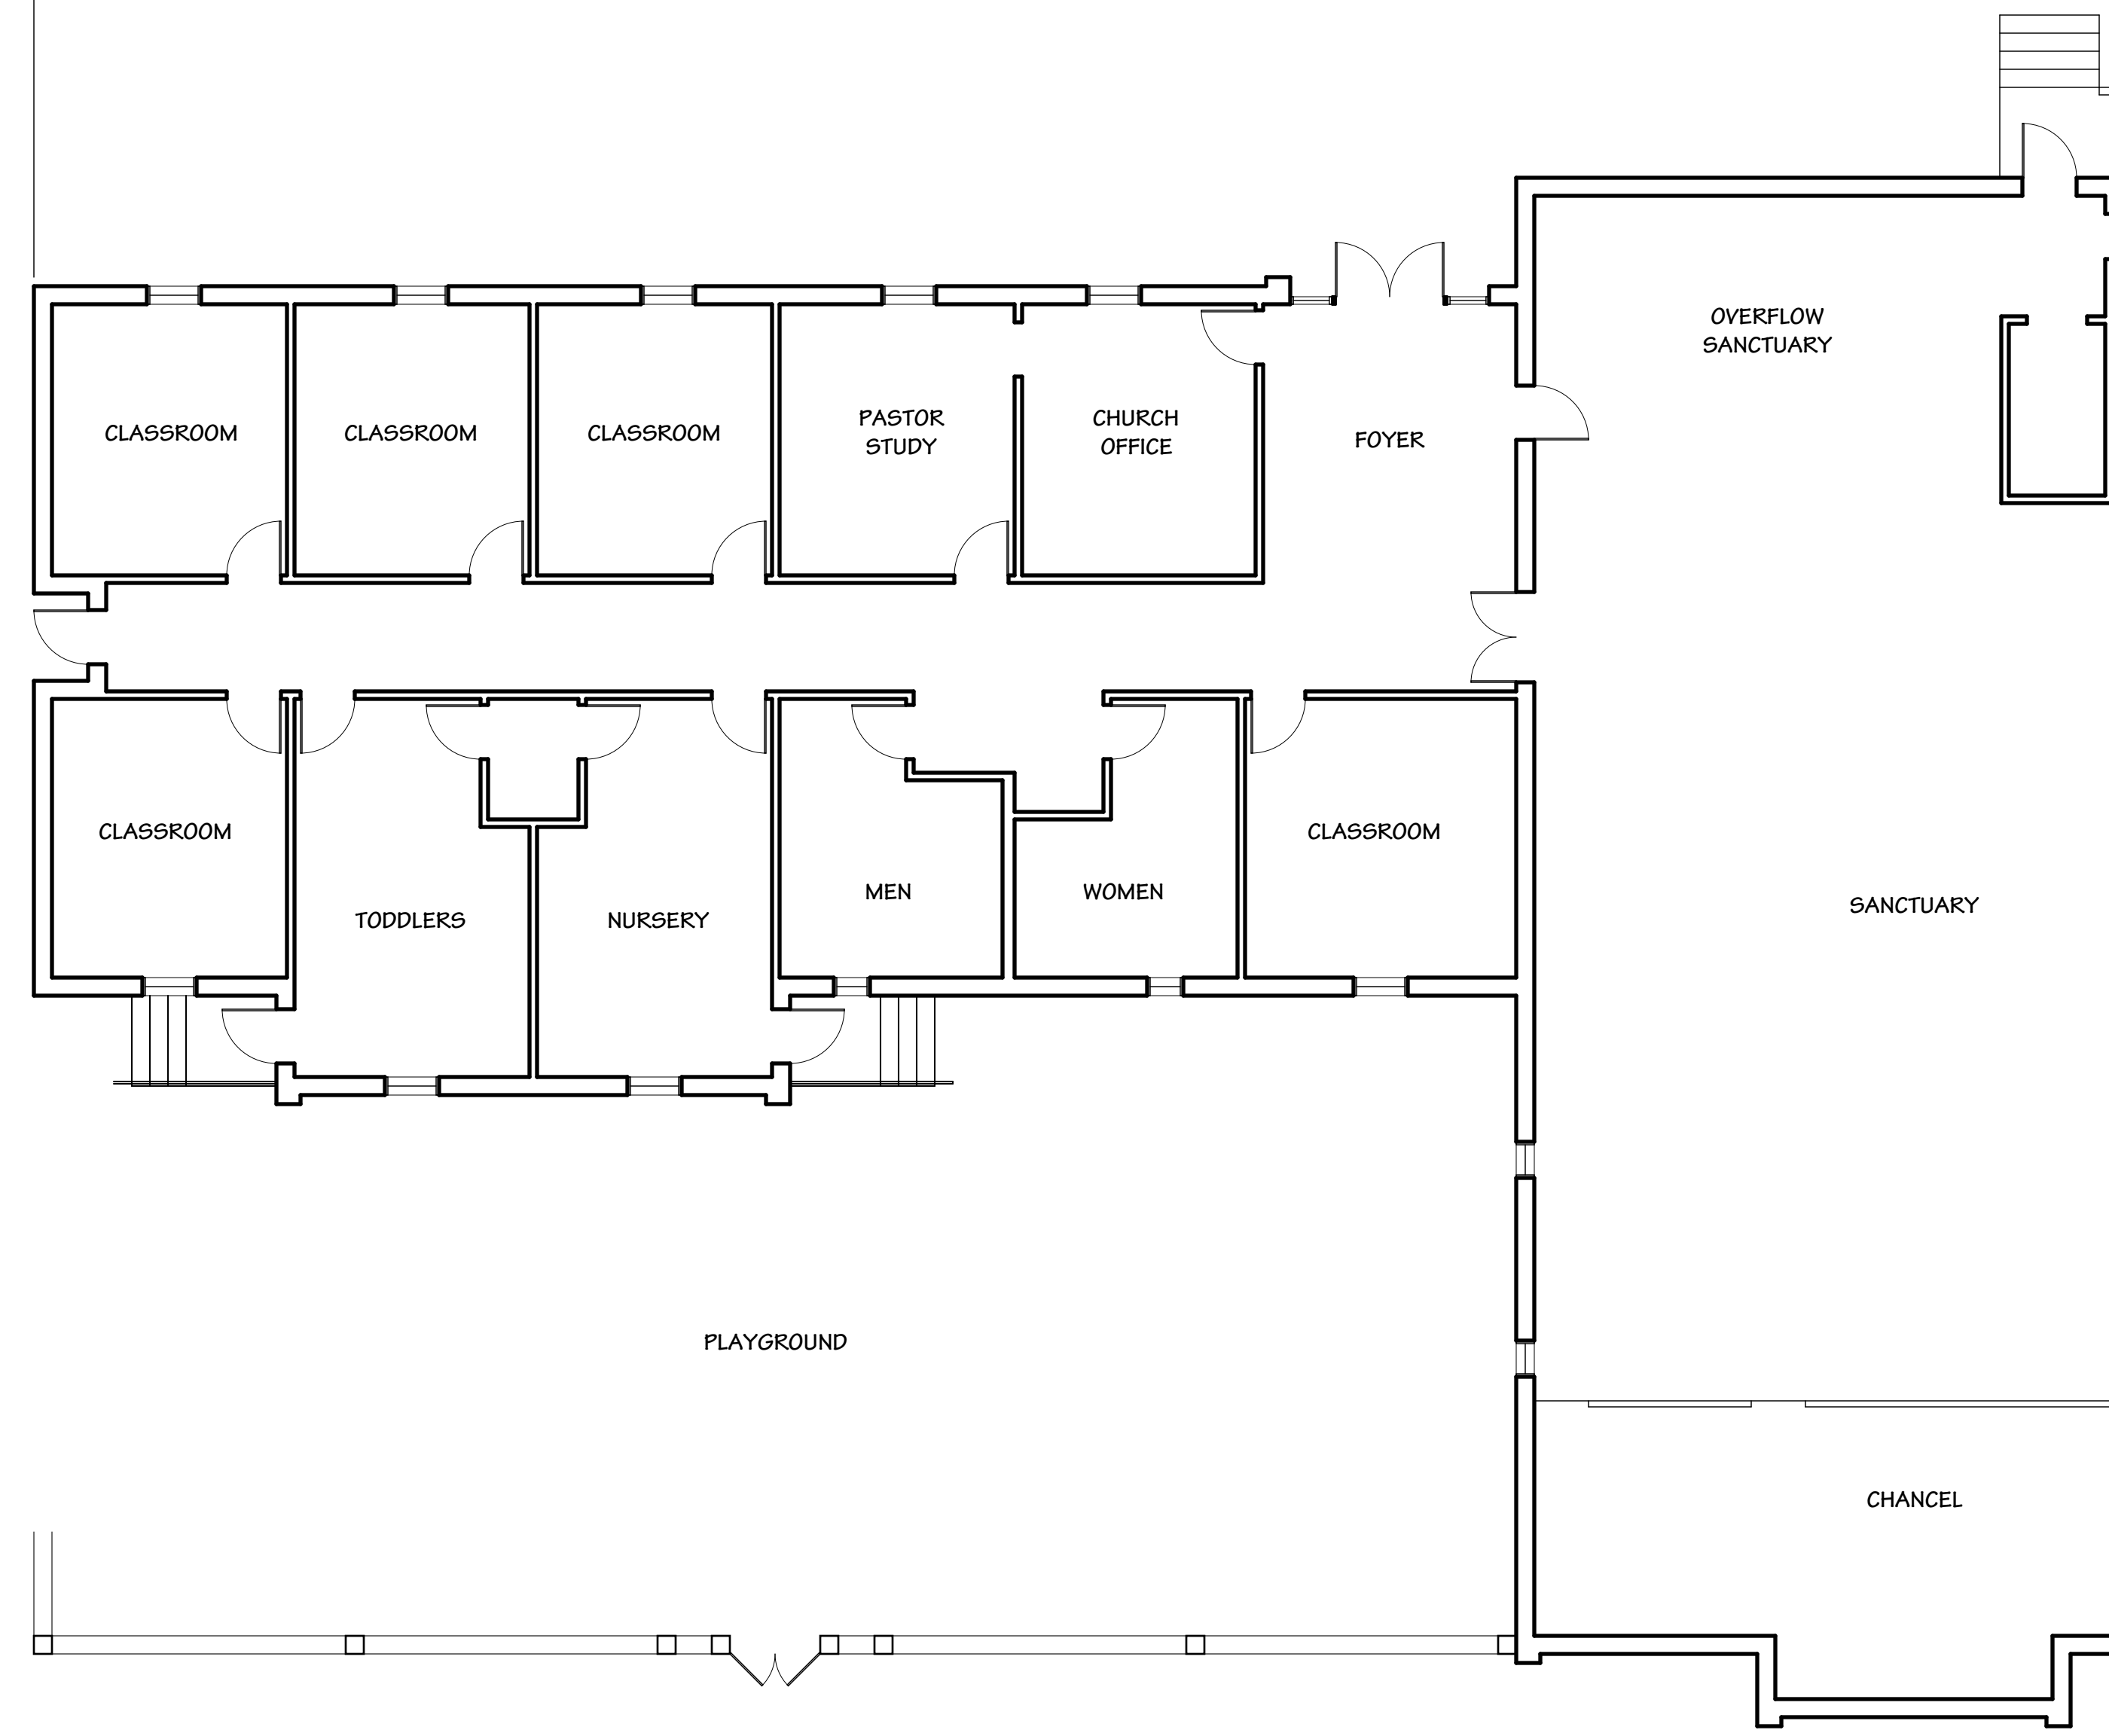


NEW EXISTING

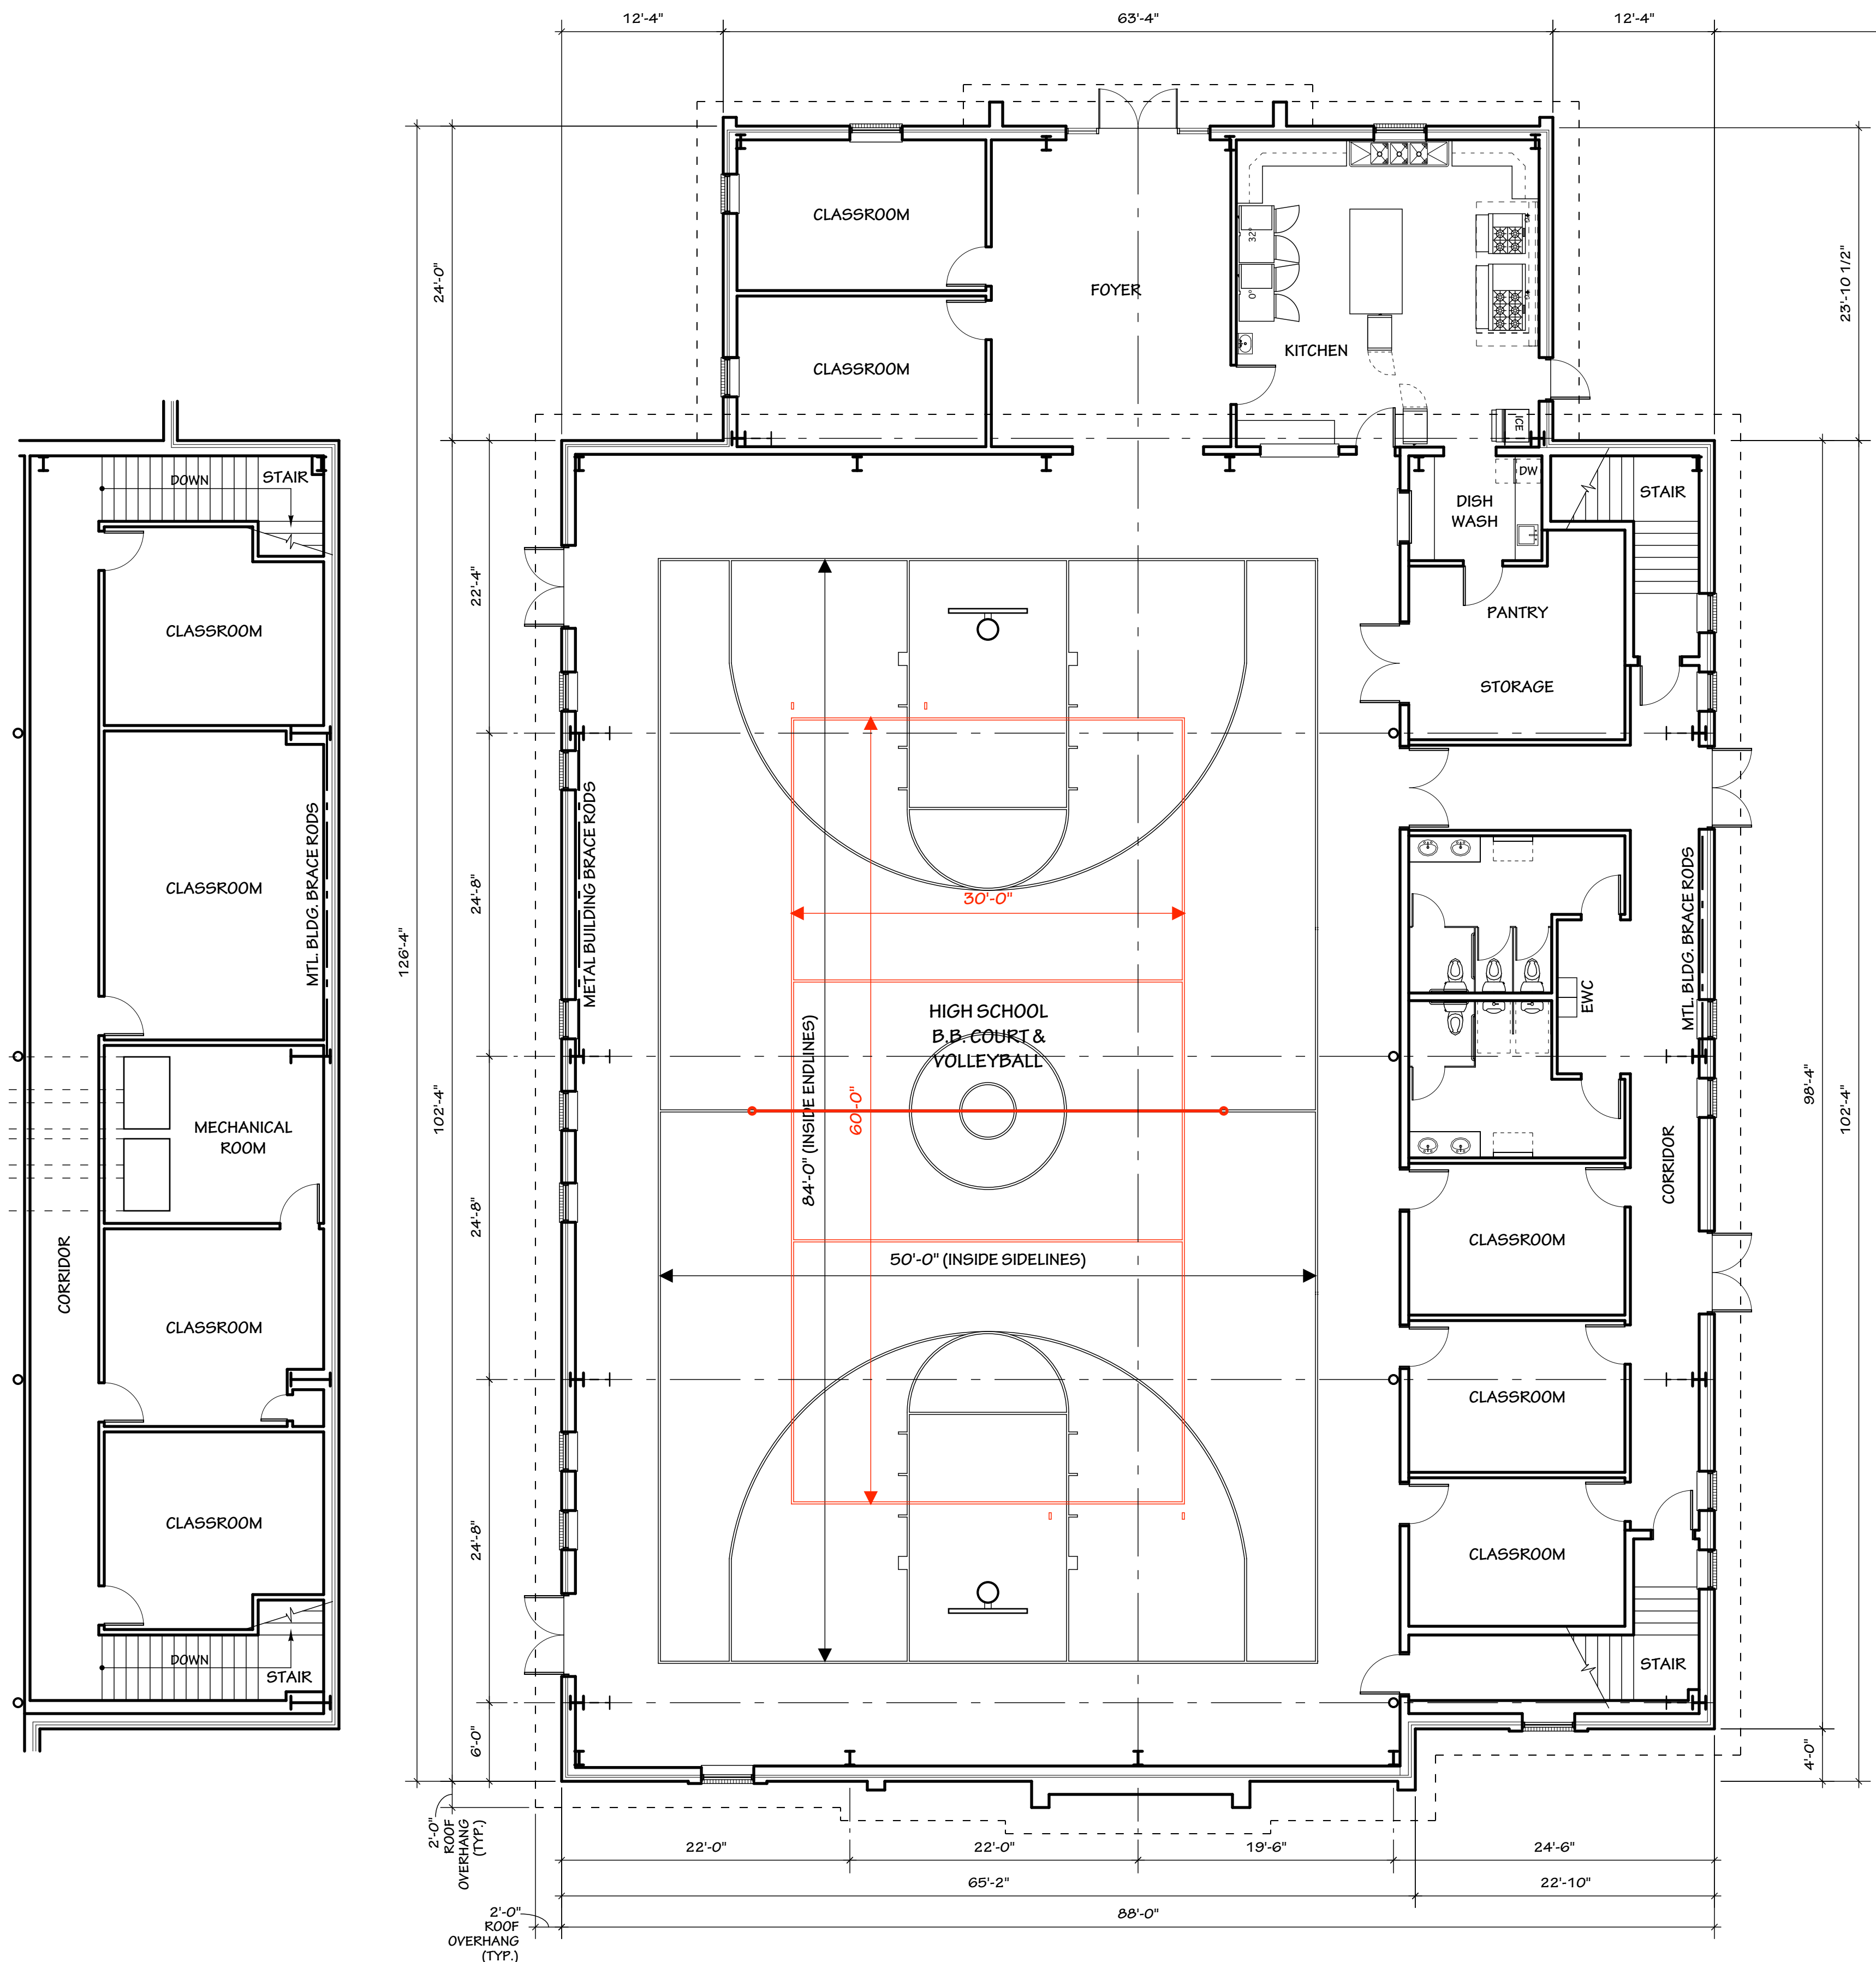

**FULLER**  
ARCHITECTURE  
68 COURT SQUARE  
SUITE 200  
MOCKSVILLE NC  
27028  
336 751 0400

DATE:  
MARCH 23, 2009

# OPTION ONE

PRELIMINARY  
FLOOR PLANS

**CHRIST UNITED  
METHODIST CHURCH**  
SALISBURY, NORTH CAROLINA